



MOD : WR-C2020-6M

Production code : CFDD0002

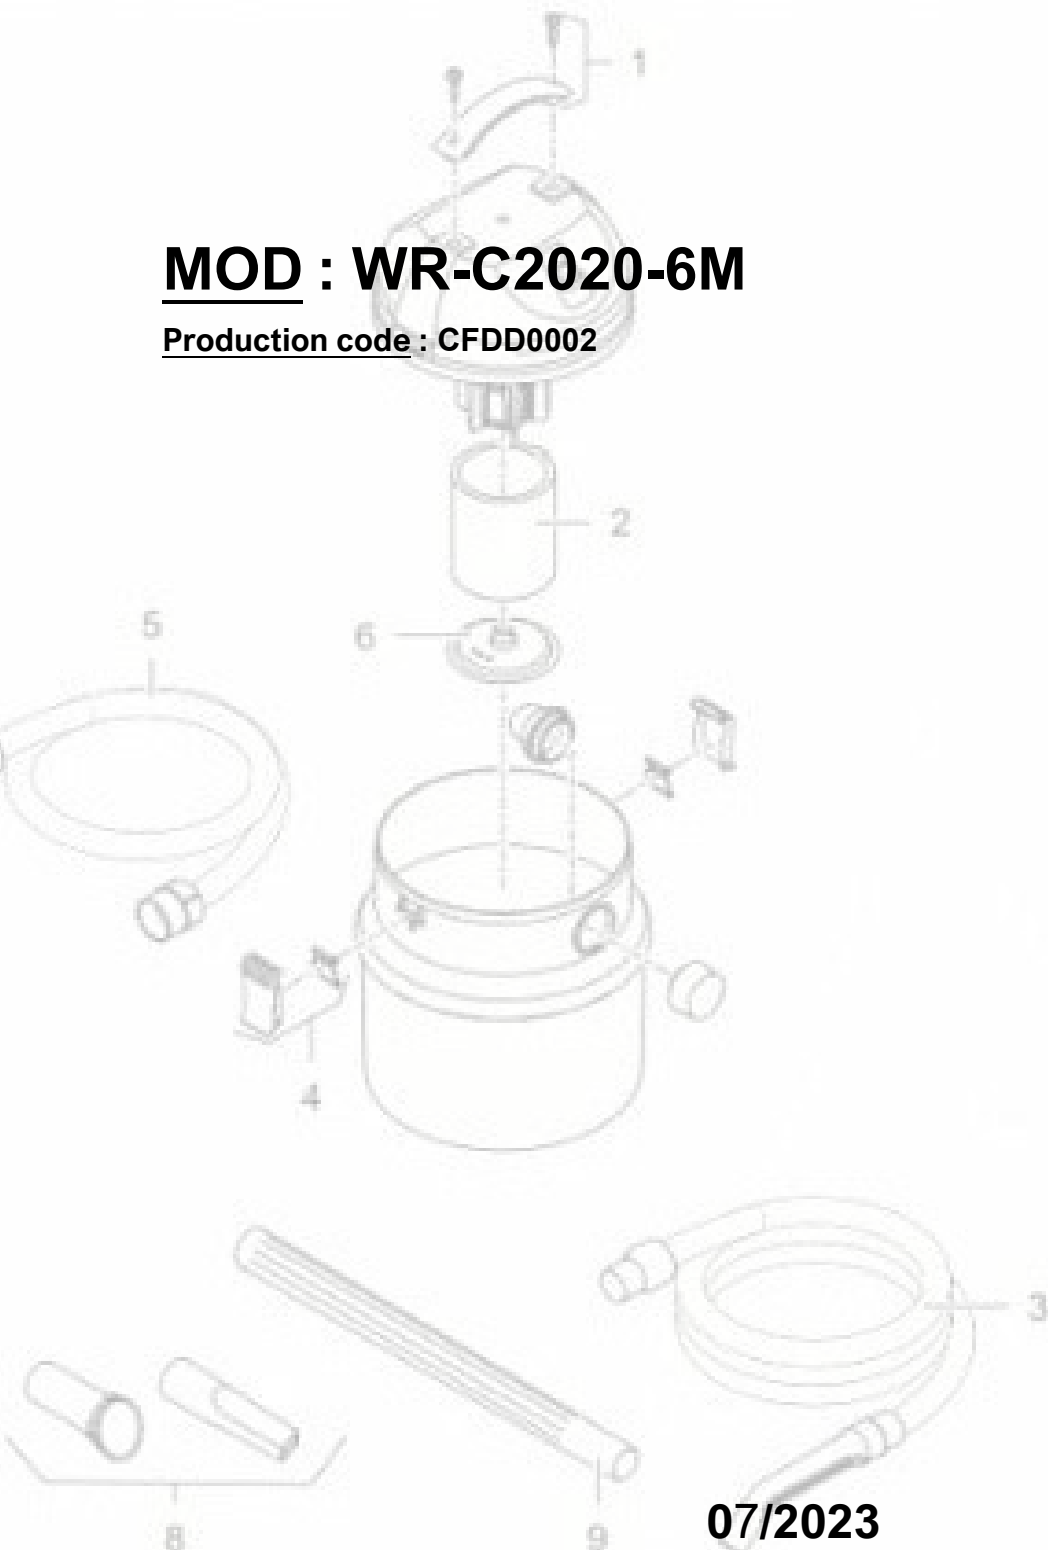

box n.2 - COLD ROOM 1750x1950x2150H - (WR-C2020-6M)

Material List

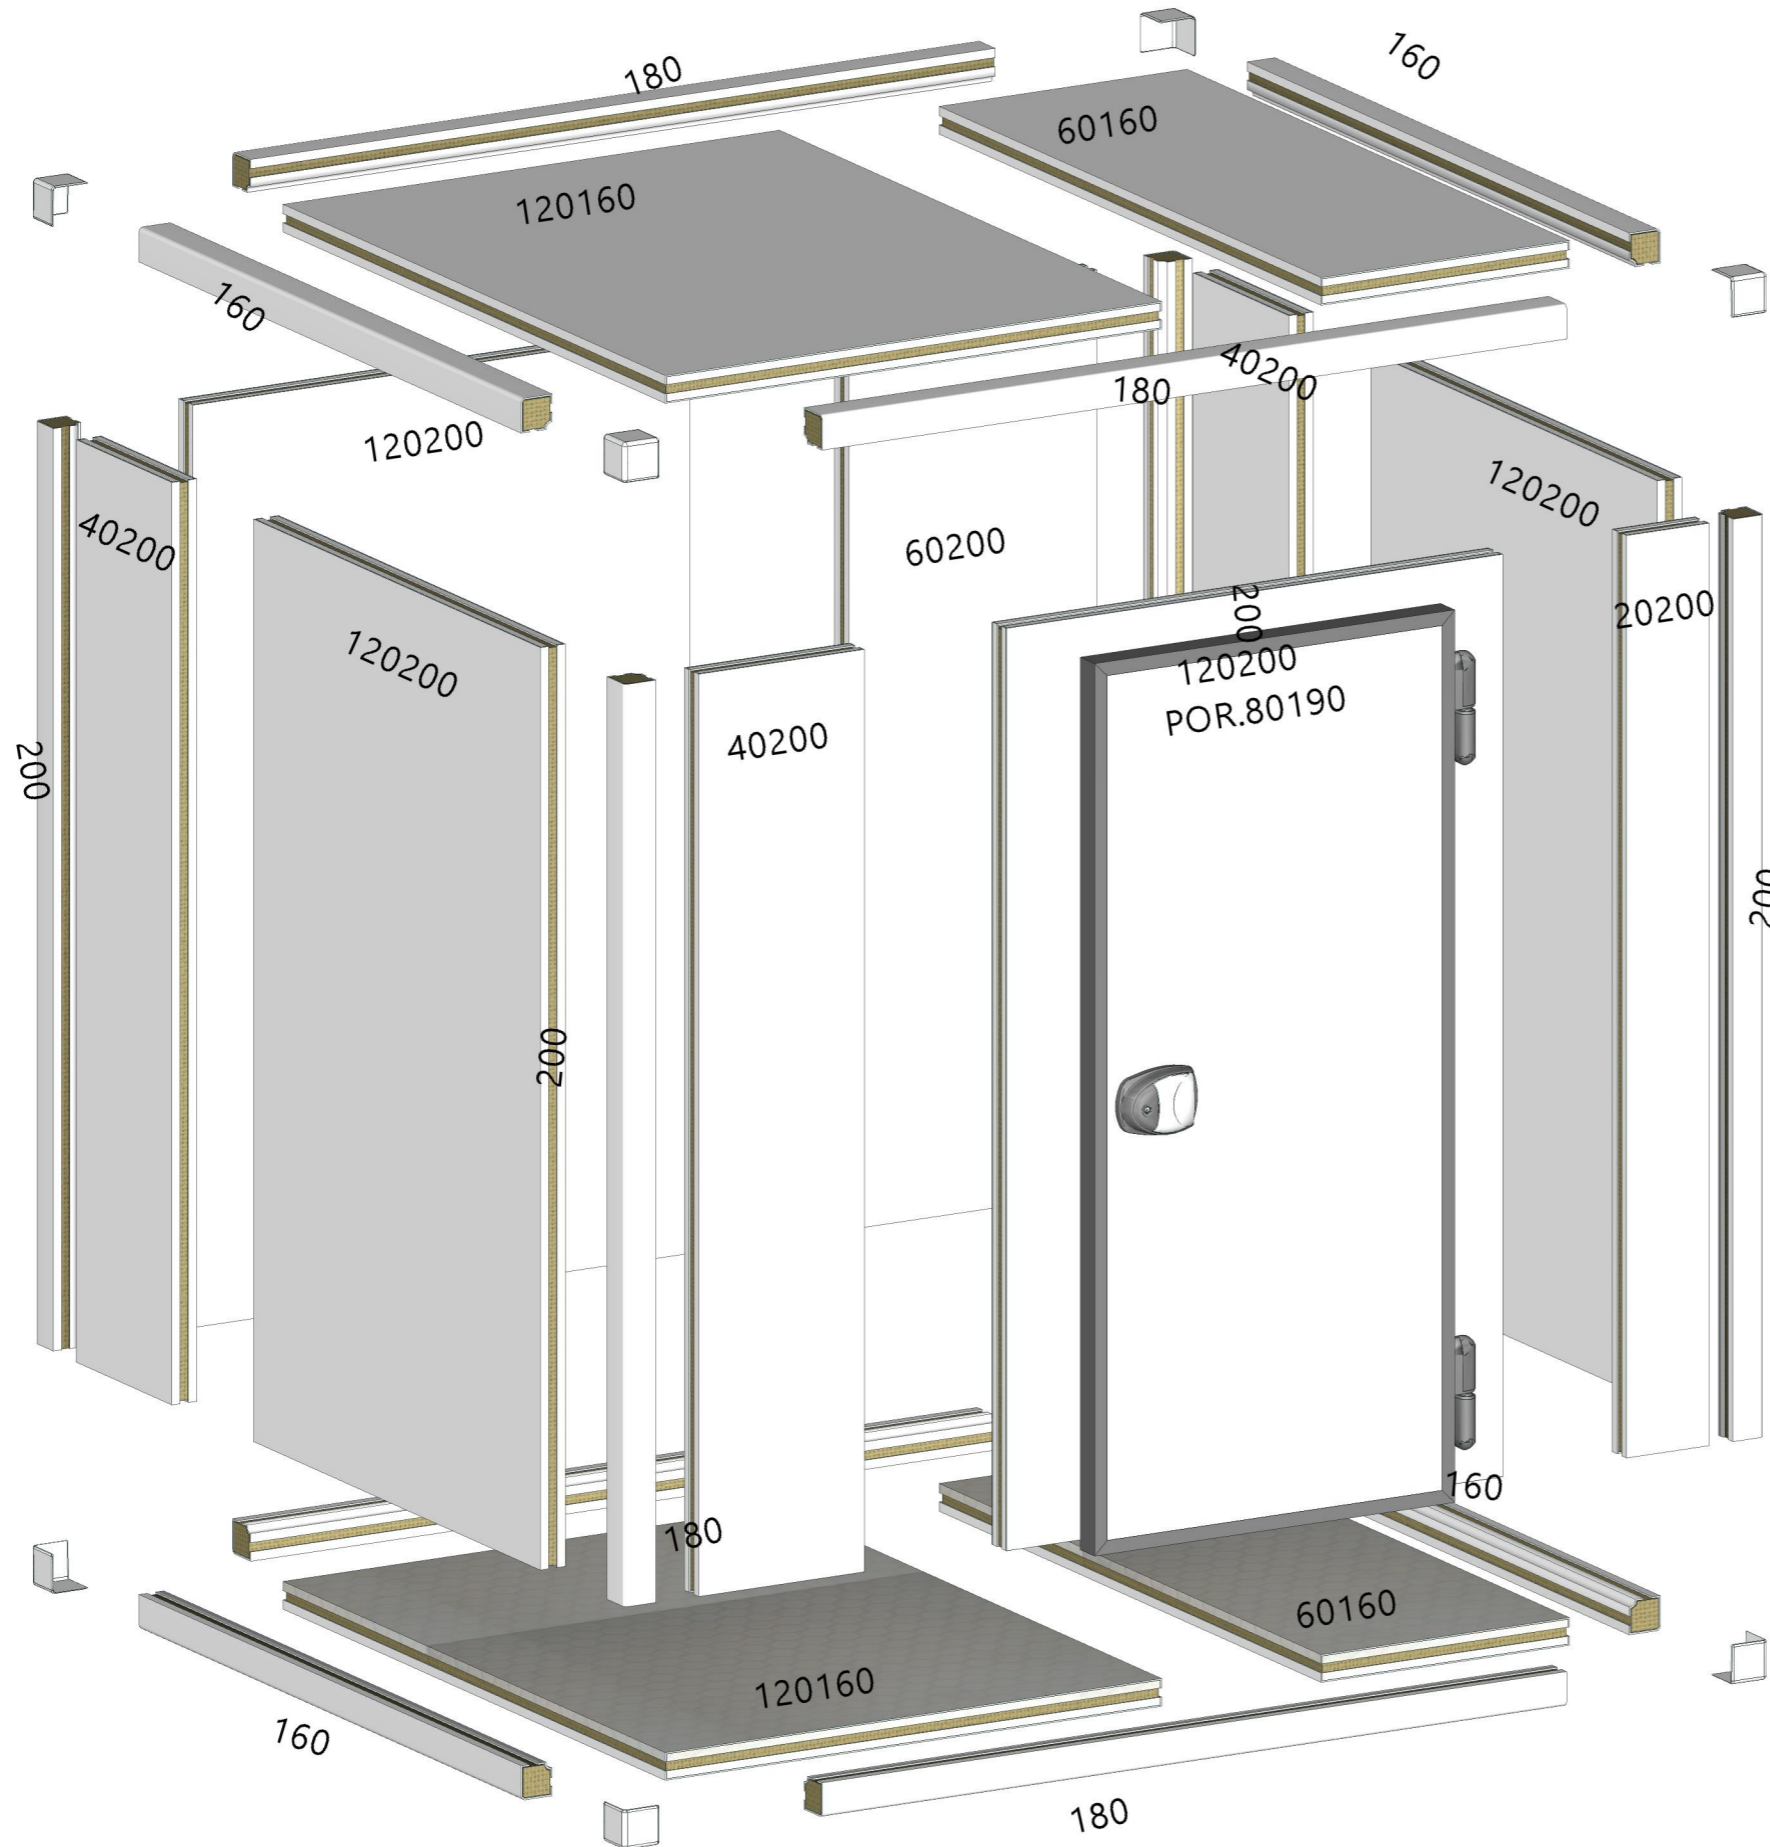

ID	Description	UM	Quantity	Width	Height	Depth
	2 WAYS CORNER CAP TH.06 <i>Ext. Finishing: Prepainted</i> <i>Int. Finishing: Prepainted</i>	NR	8			
120160	FLOOR PANEL TH.06 <i>Int. Finishing: Phenolic floor</i> <i>Ext. Finishing: Prepainted</i>	NR	1	1200	1600	60
60160	FLOOR PANEL TH.06 <i>Int. Finishing: Phenolic floor</i> <i>Ext. Finishing: Prepainted</i>	NR	1	600	1600	60
120160	WALL/CEILING PANEL TH.06 <i>Ext. Finishing: Prepainted</i> <i>Int. Finishing: Prepainted</i>	NR	1	1200	1600	60
120200	WALL/CEILING PANEL TH.06 <i>Ext. Finishing: Prepainted</i> <i>Int. Finishing: Prepainted</i>	NR	3	1200	2000	60
20200	WALL/CEILING PANEL TH.06 <i>Ext. Finishing: Prepainted</i> <i>Int. Finishing: Prepainted</i>	NR	1	200	2000	60
40200	WALL/CEILING PANEL TH.06 <i>Ext. Finishing: Prepainted</i> <i>Int. Finishing: Prepainted</i>	NR	3	400	2000	60
60160	WALL/CEILING PANEL TH.06 <i>Ext. Finishing: Prepainted</i> <i>Int. Finishing: Prepainted</i>	NR	1	600	1600	60
60200	WALL/CEILING PANEL TH.06 <i>Ext. Finishing: Prepainted</i> <i>Int. Finishing: Prepainted</i>	NR	1	600	2000	60
160	2 WAYS VERTICAL/HORIZONTAL EDGE TH.06 <i>Ext. Finishing: Prepainted</i> <i>Int. Finishing: Prepainted</i>	NR	4	1600	75	75
180	2 WAYS VERTICAL/HORIZONTAL EDGE TH.06 <i>Ext. Finishing: Prepainted</i> <i>Int. Finishing: Prepainted</i>	NR	4	1800	75	75
200	2 WAYS VERTICAL/HORIZONTAL EDGE TH.06 <i>Ext. Finishing: Prepainted</i> <i>Int. Finishing: Prepainted</i>	NR	4	2000	75	75
	kit of 30 line up beam/panel	NR	1			
	kit of 50 line up beam/panel	NR	1			
	kit of 50 line up panel/panel	NR	1			
	kit of 8 white ceiling support	NR	1			
	kit of 50 white caps	NR	1			
	kit of 100 white caps	NR	1			
	kit of 30 grey caps (phenolic/ss floor)	NR	1			
	KEY	NR	1			
POR.80190	HINGED DOOR TH.06 <i>*Larghezza pannello: *1200</i> <i>*Altezza pannello: *2000</i> <i>Ext. Finishing: Prepainted</i> <i>Int. Finishing: Prepainted</i> <i>Clear Passage Width: 80 cm</i> <i>Clear Passage Height: 190 cm</i>	NR	1	870	1935	60